



断面 1/2

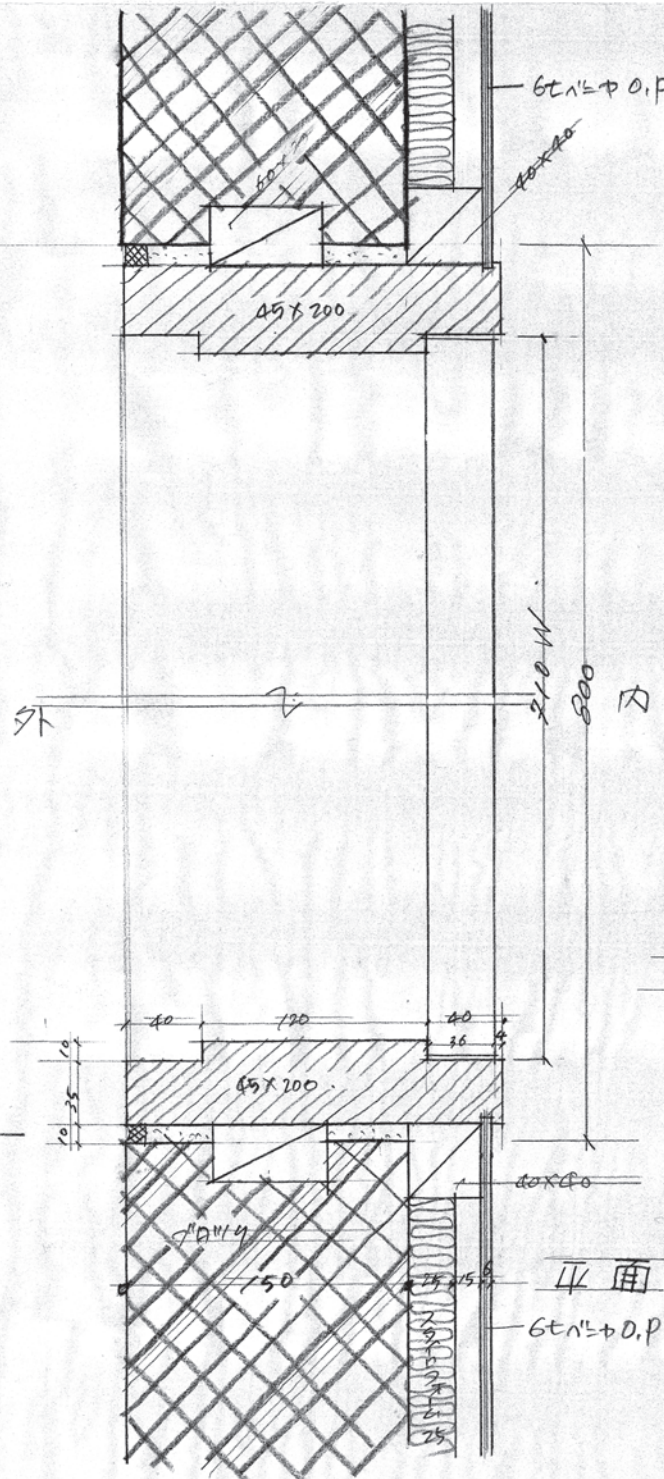

平面 1/2


玄関ドア詳細

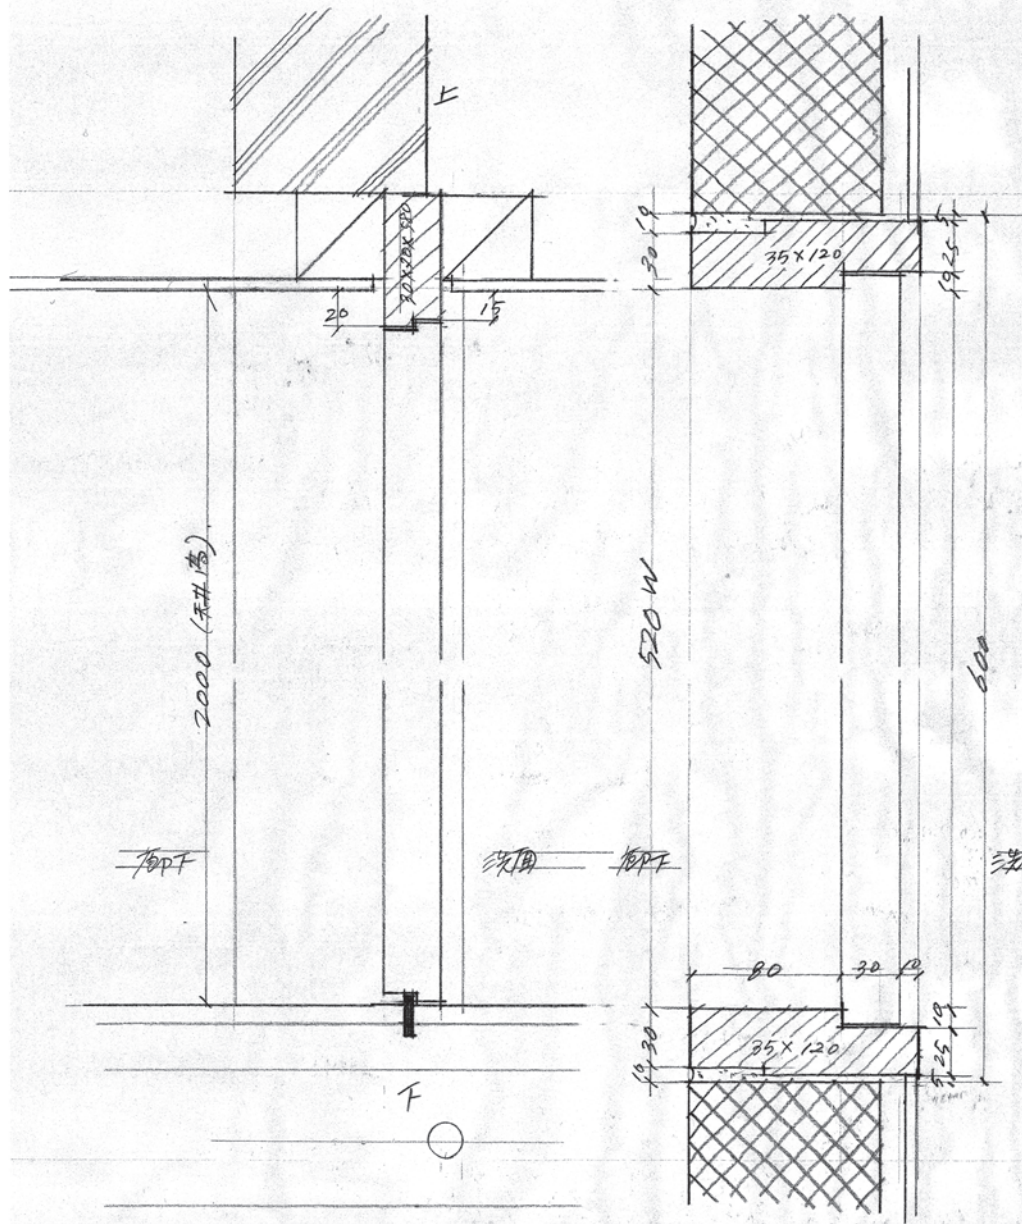

断面 1/2

平面 1/2

2  
WD 米欄 60x60 能

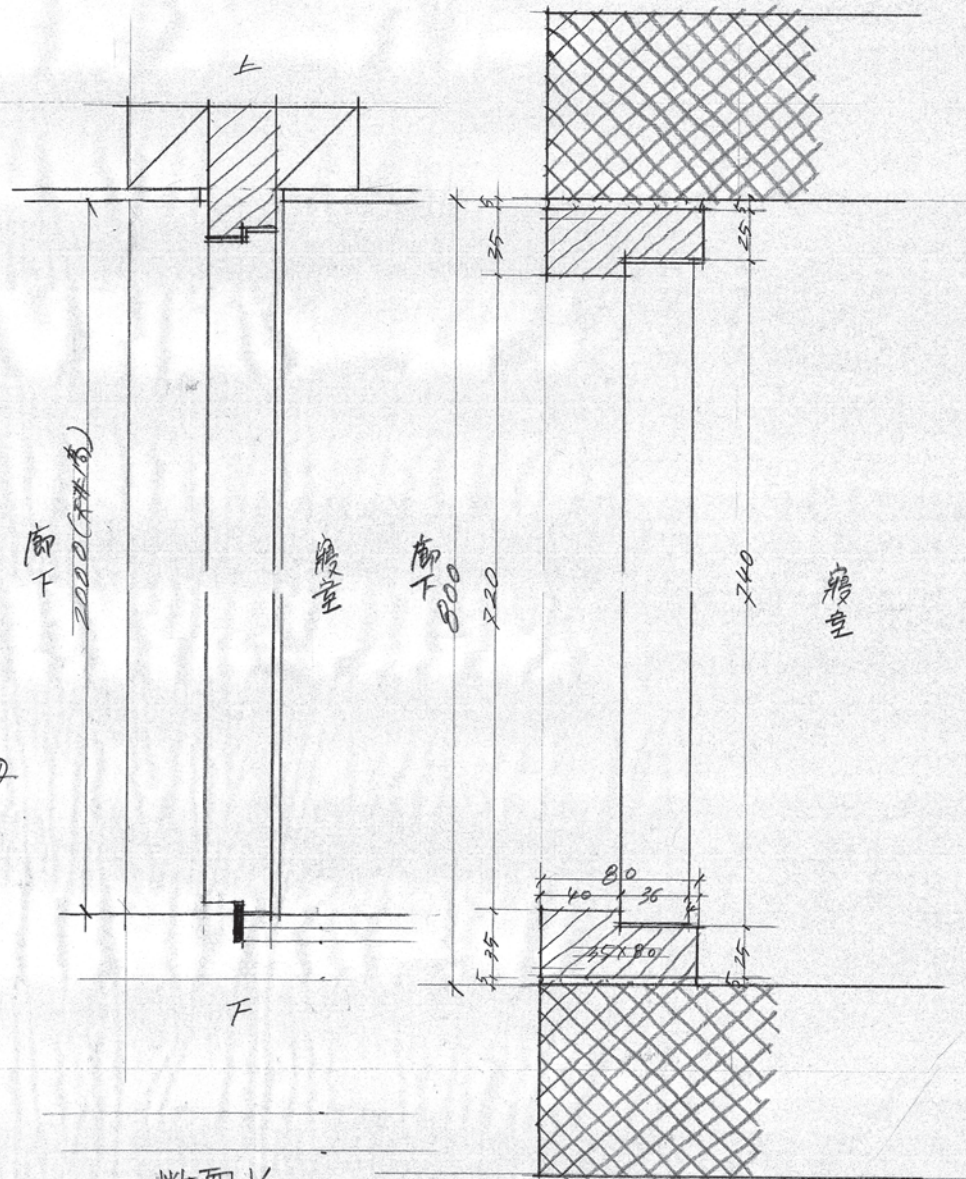

断面 1/2


平面 1/2

3  
WD 能室







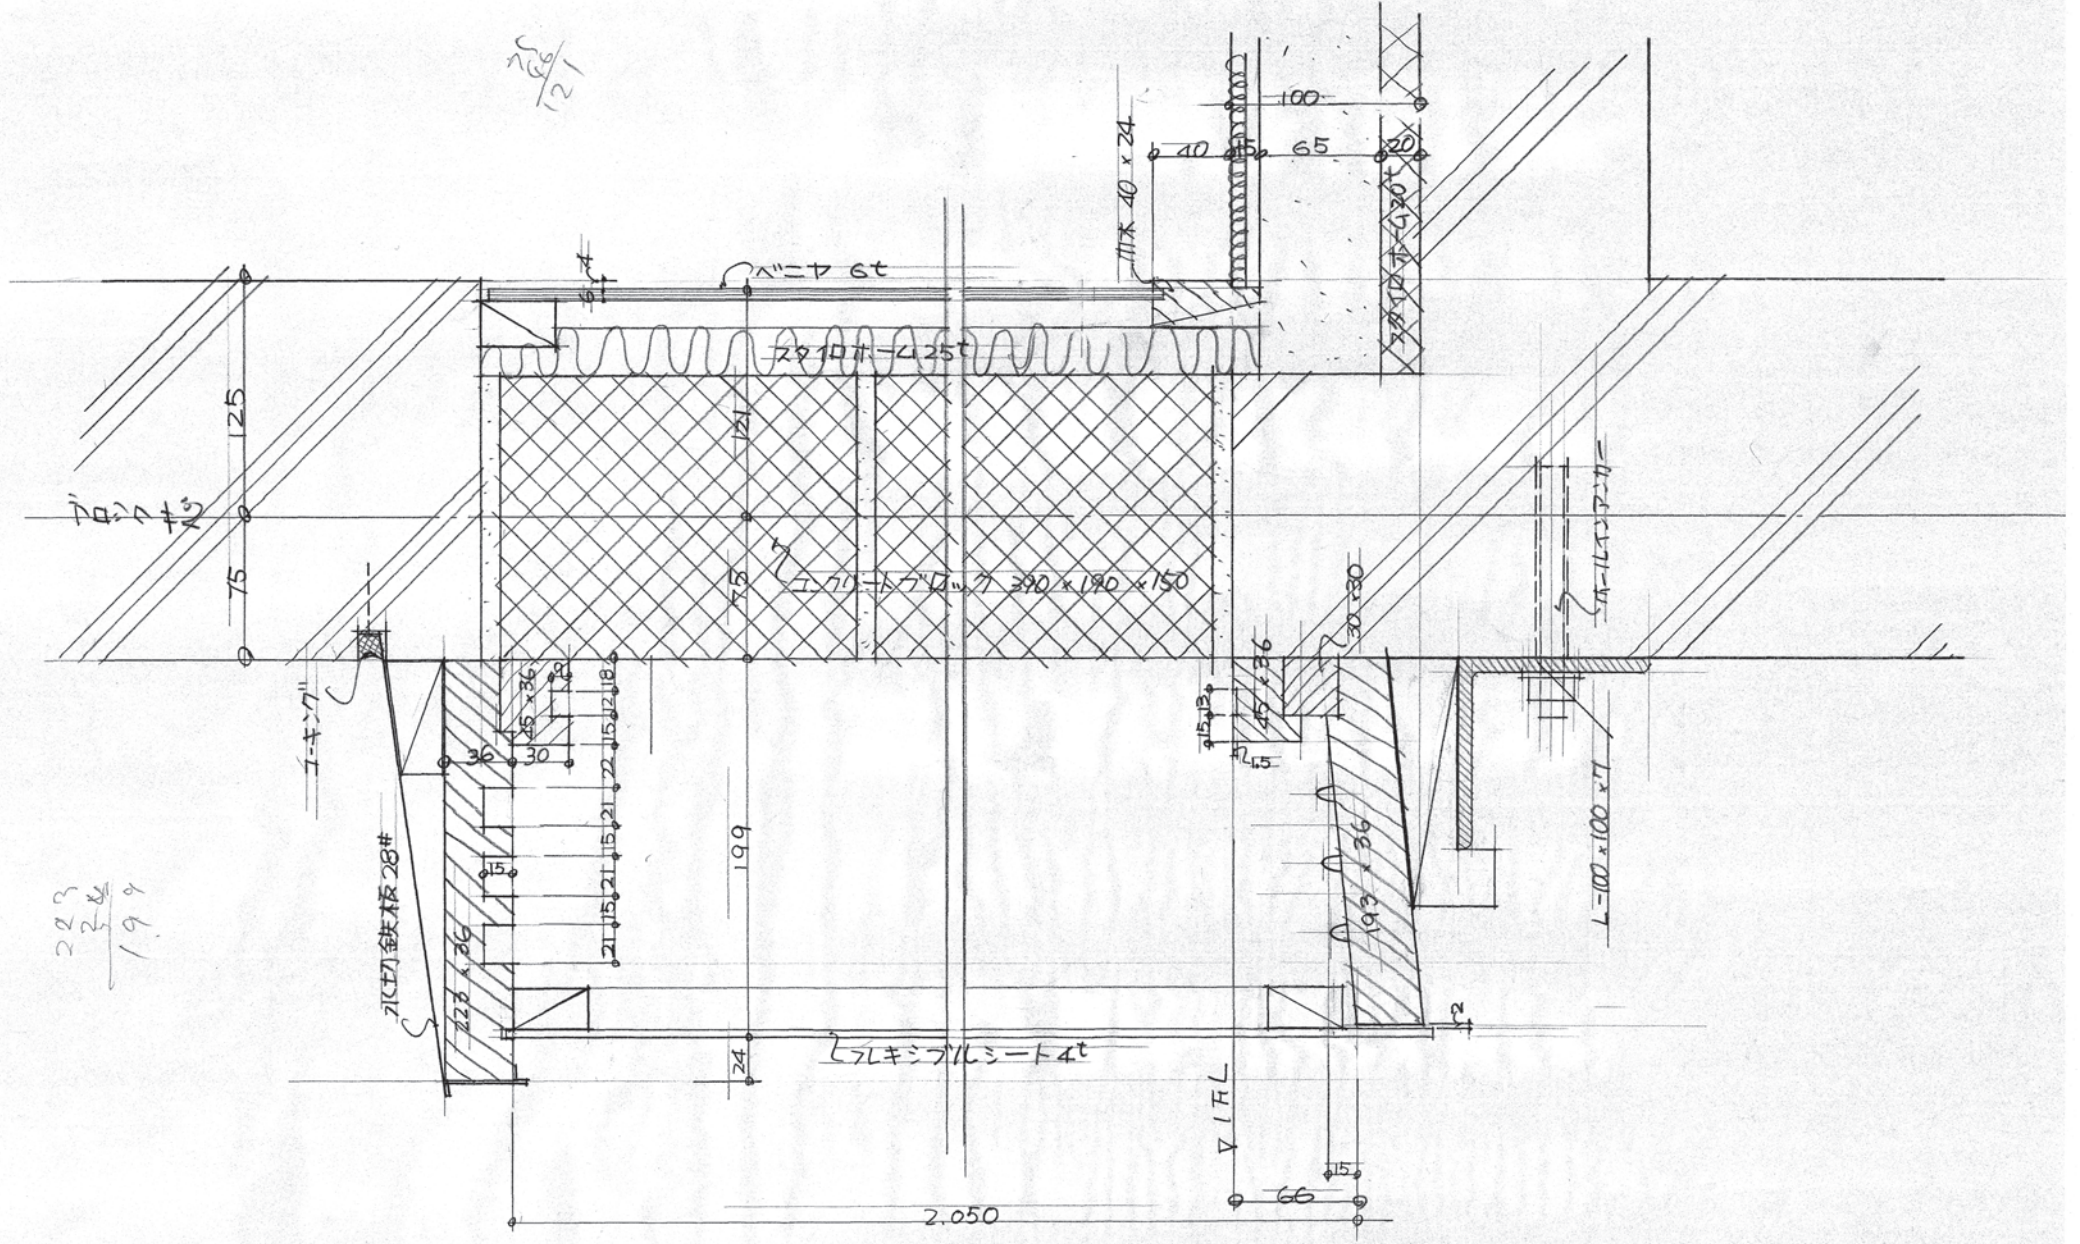


1/2  
2.6  
1.2


223  
3.6  
199

1.2 / A. AM. W. SH 尹袋断面 1/2 寝室

書斎寢室  
3.4.5.6. / W

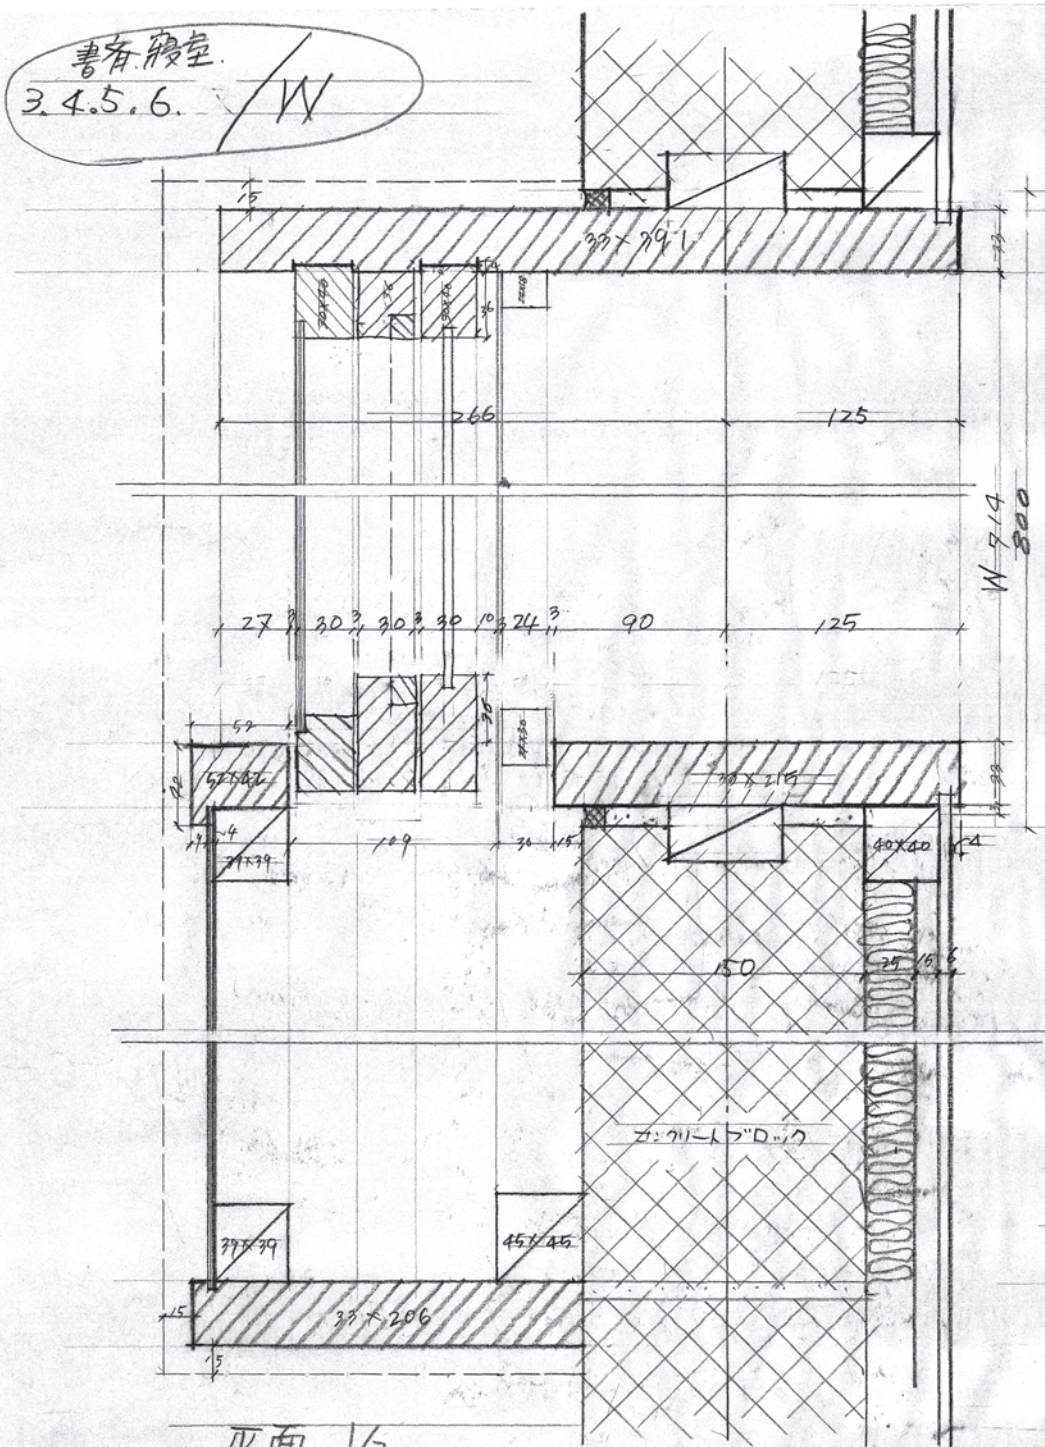



平面 1/2

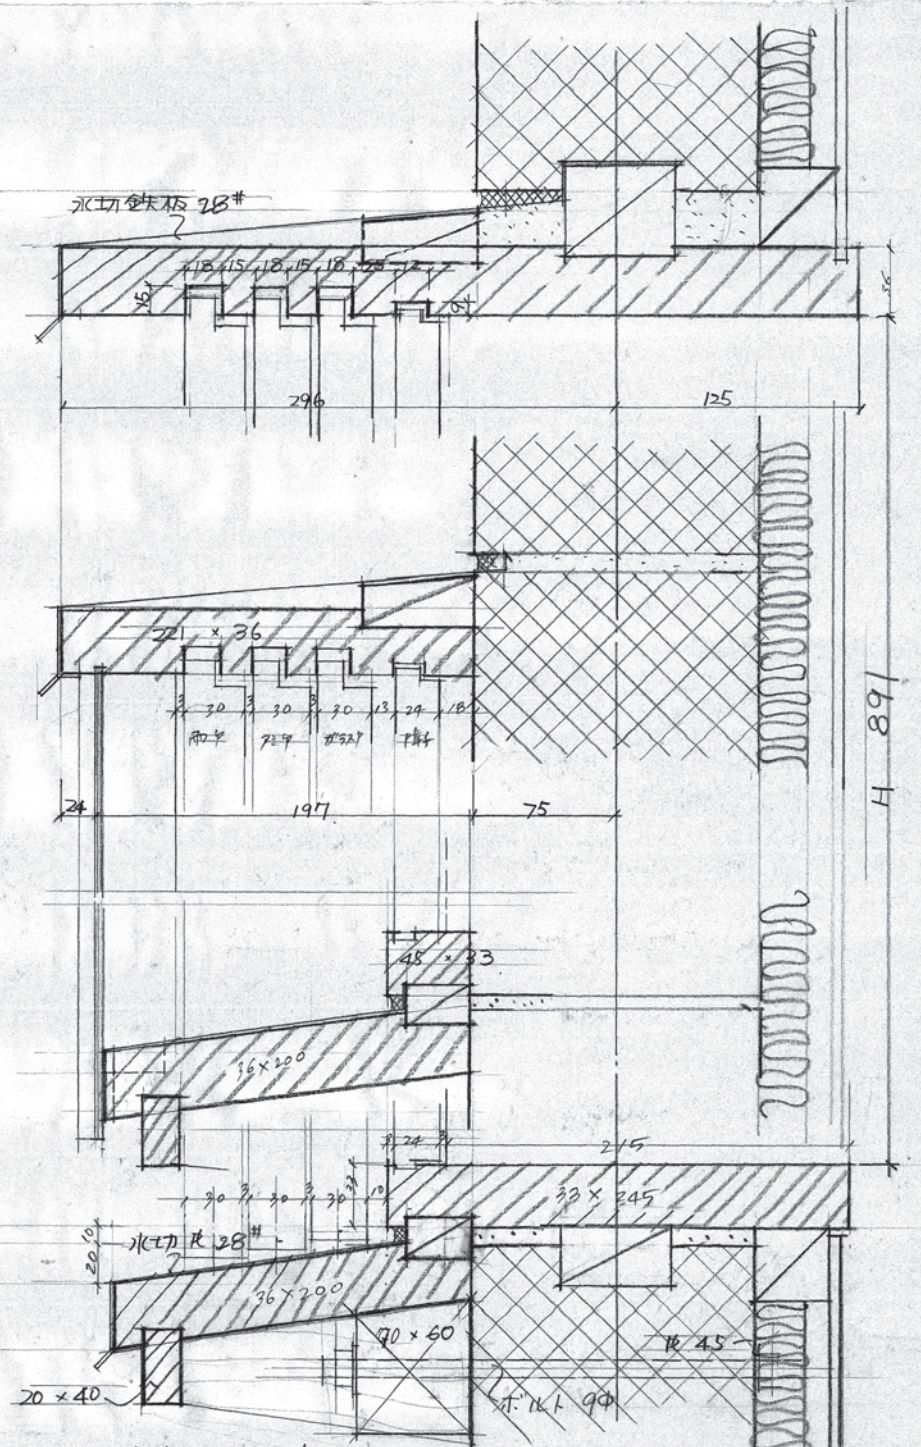



断面 1/2






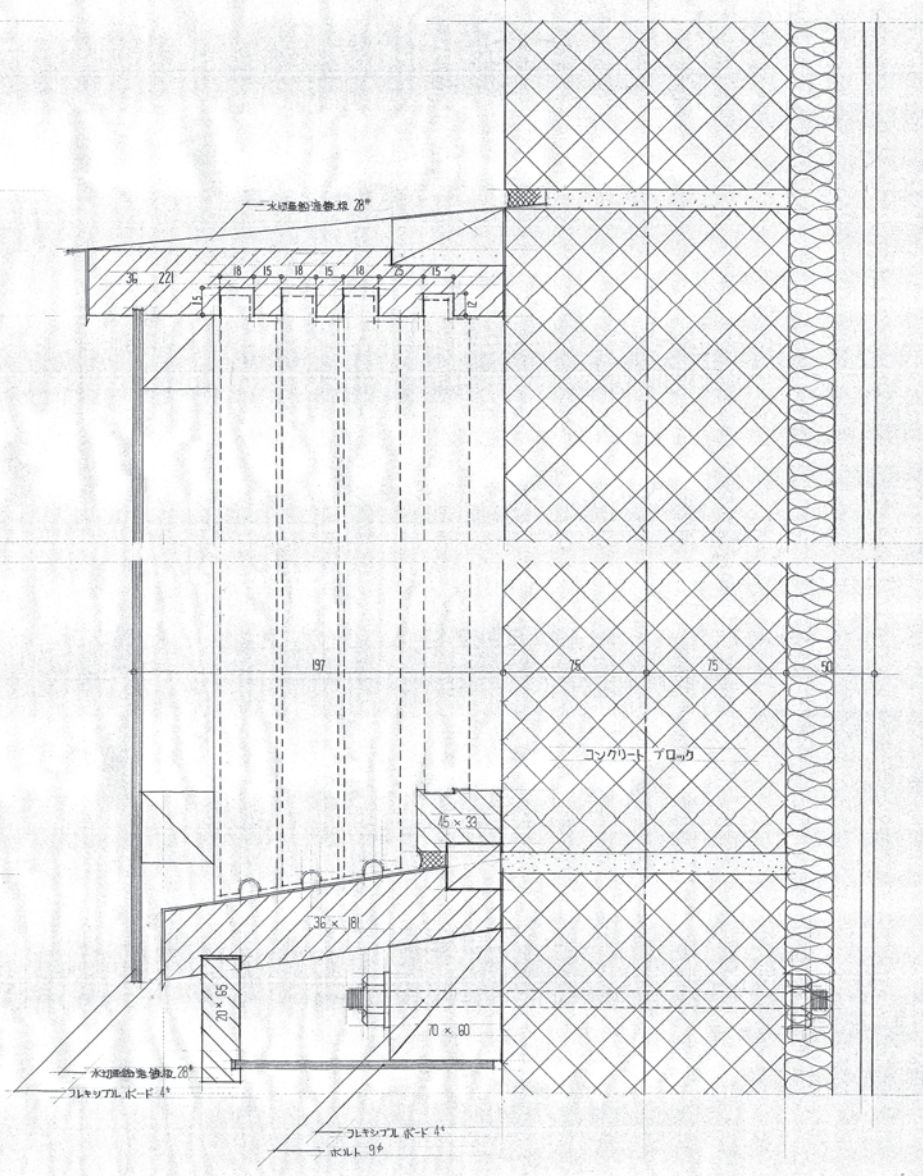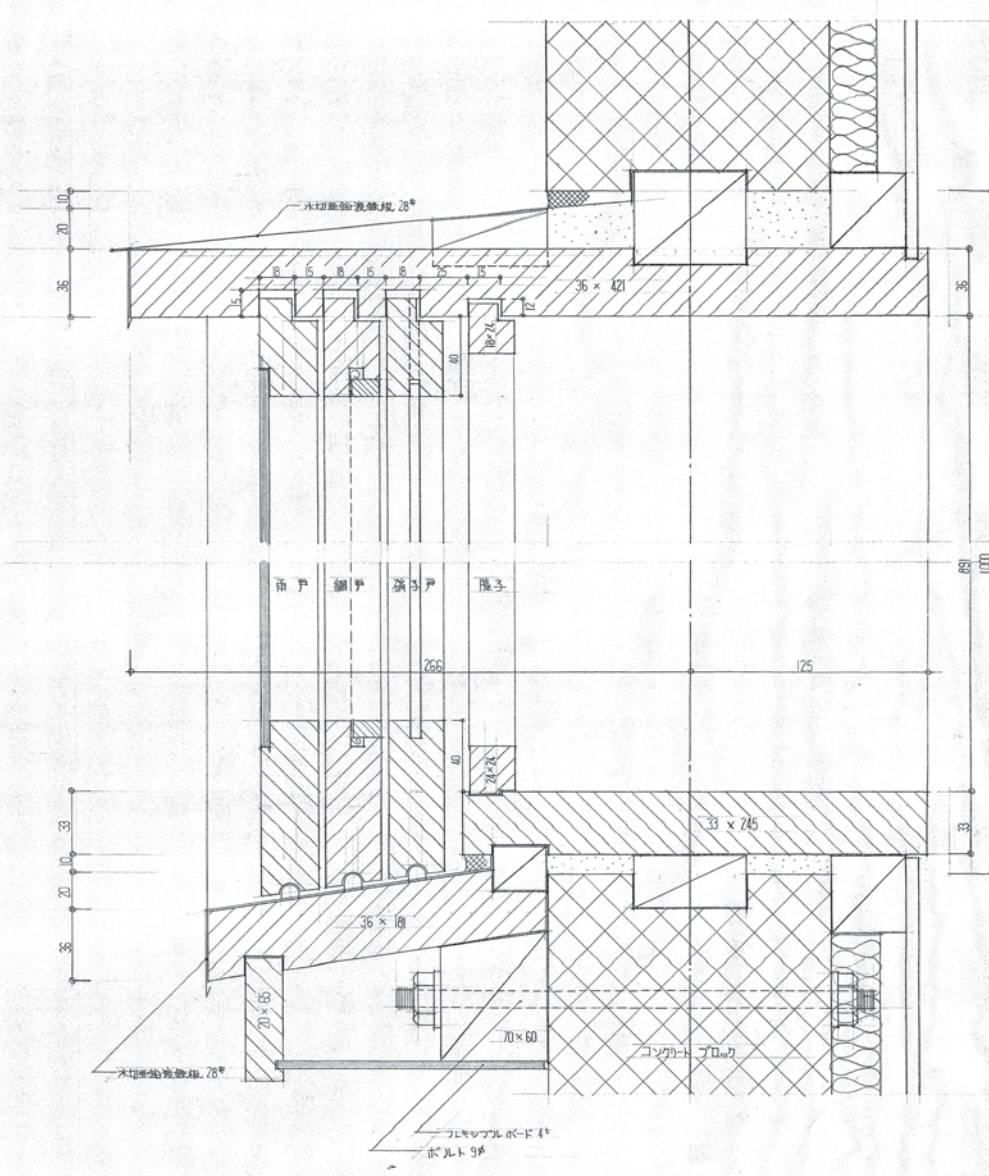


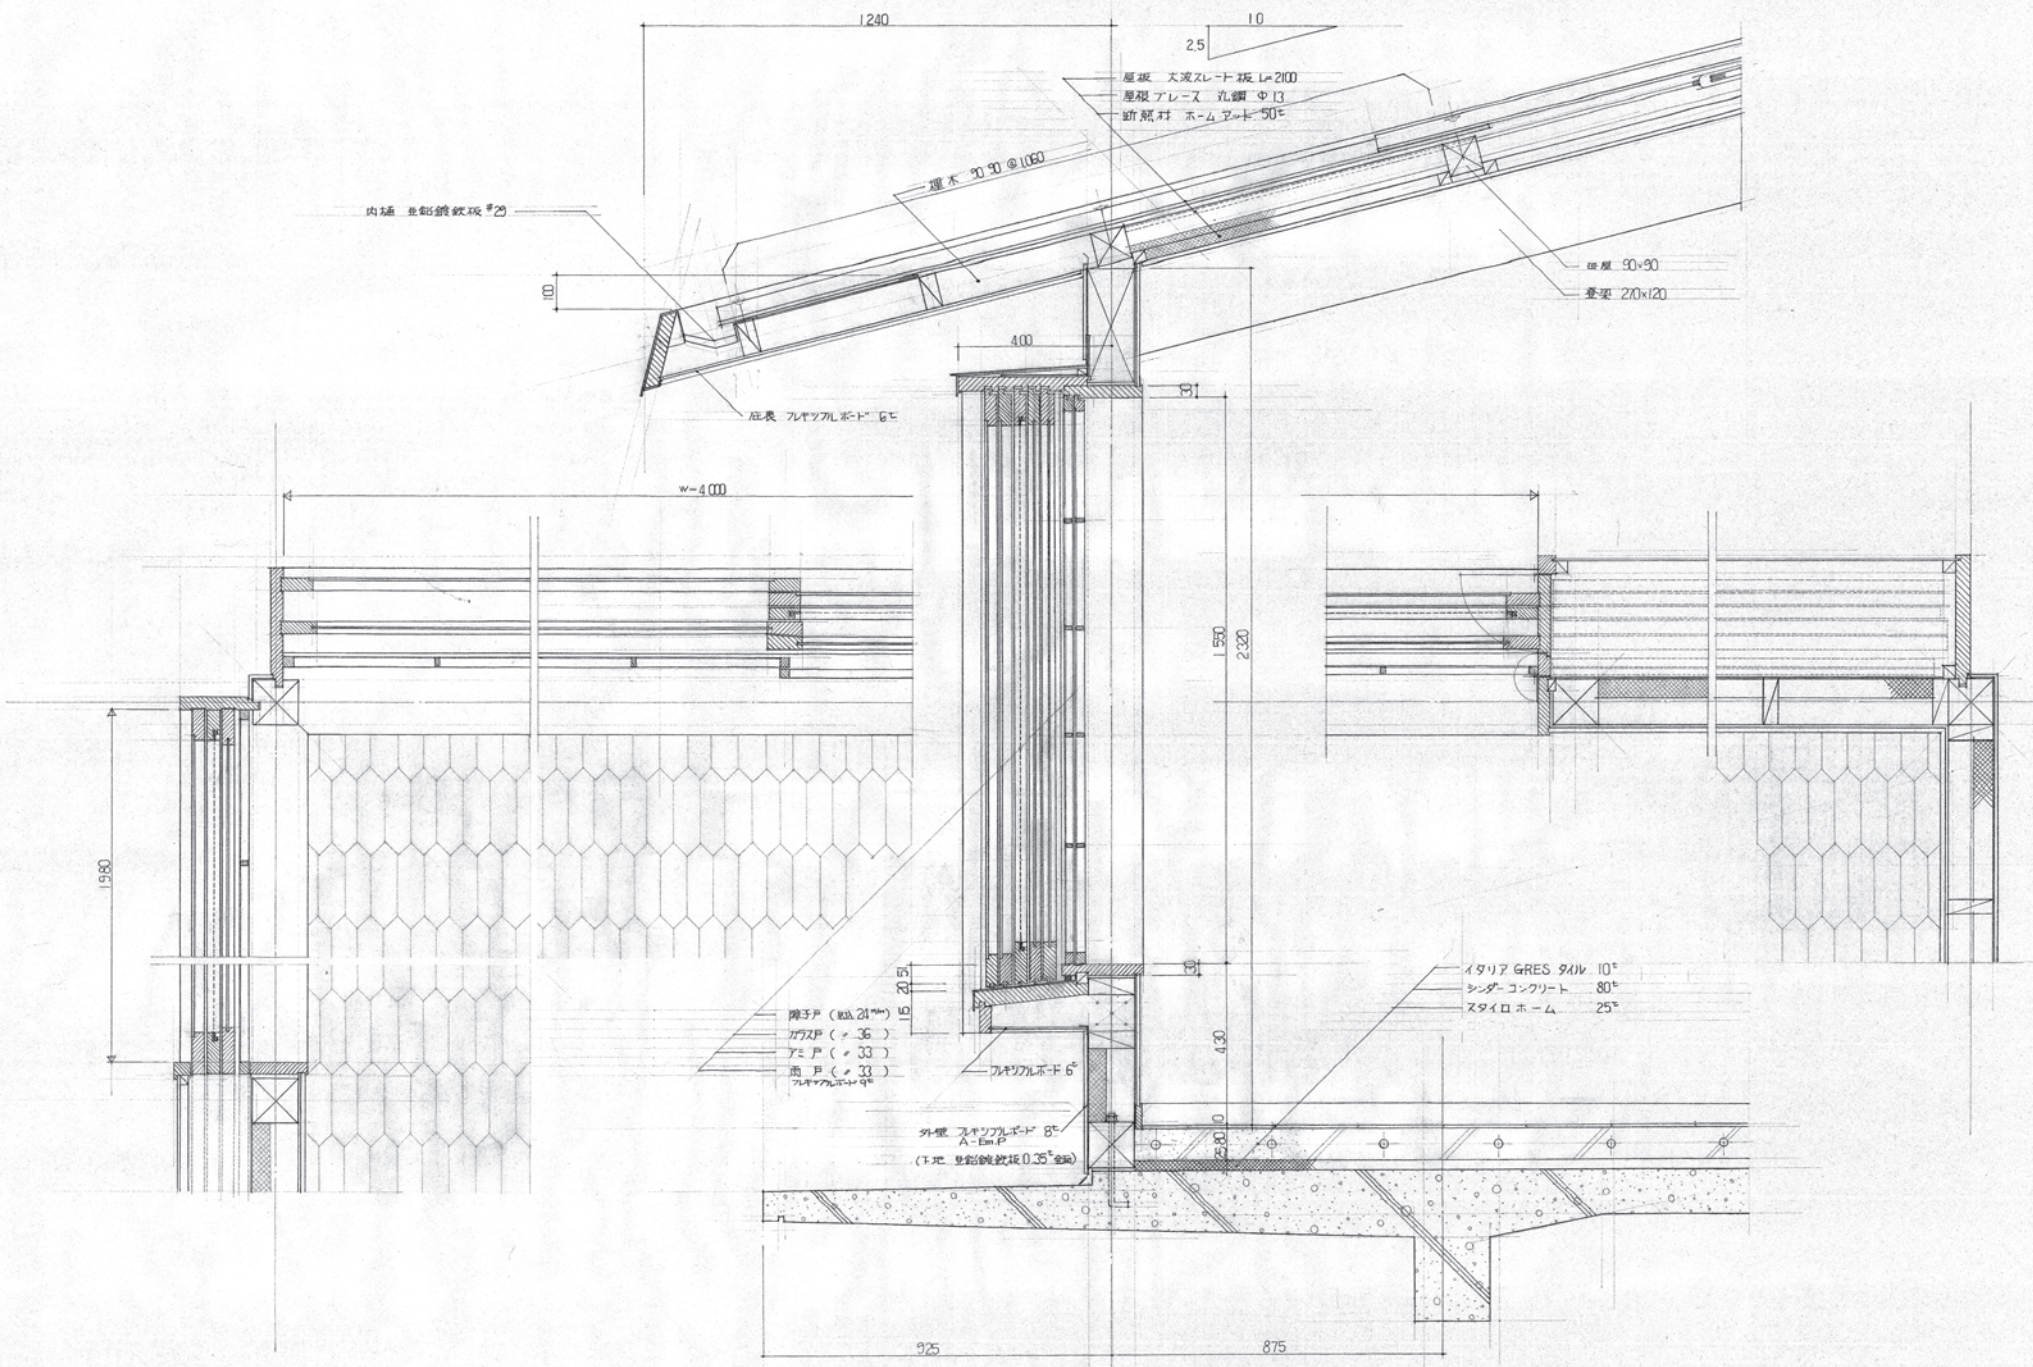


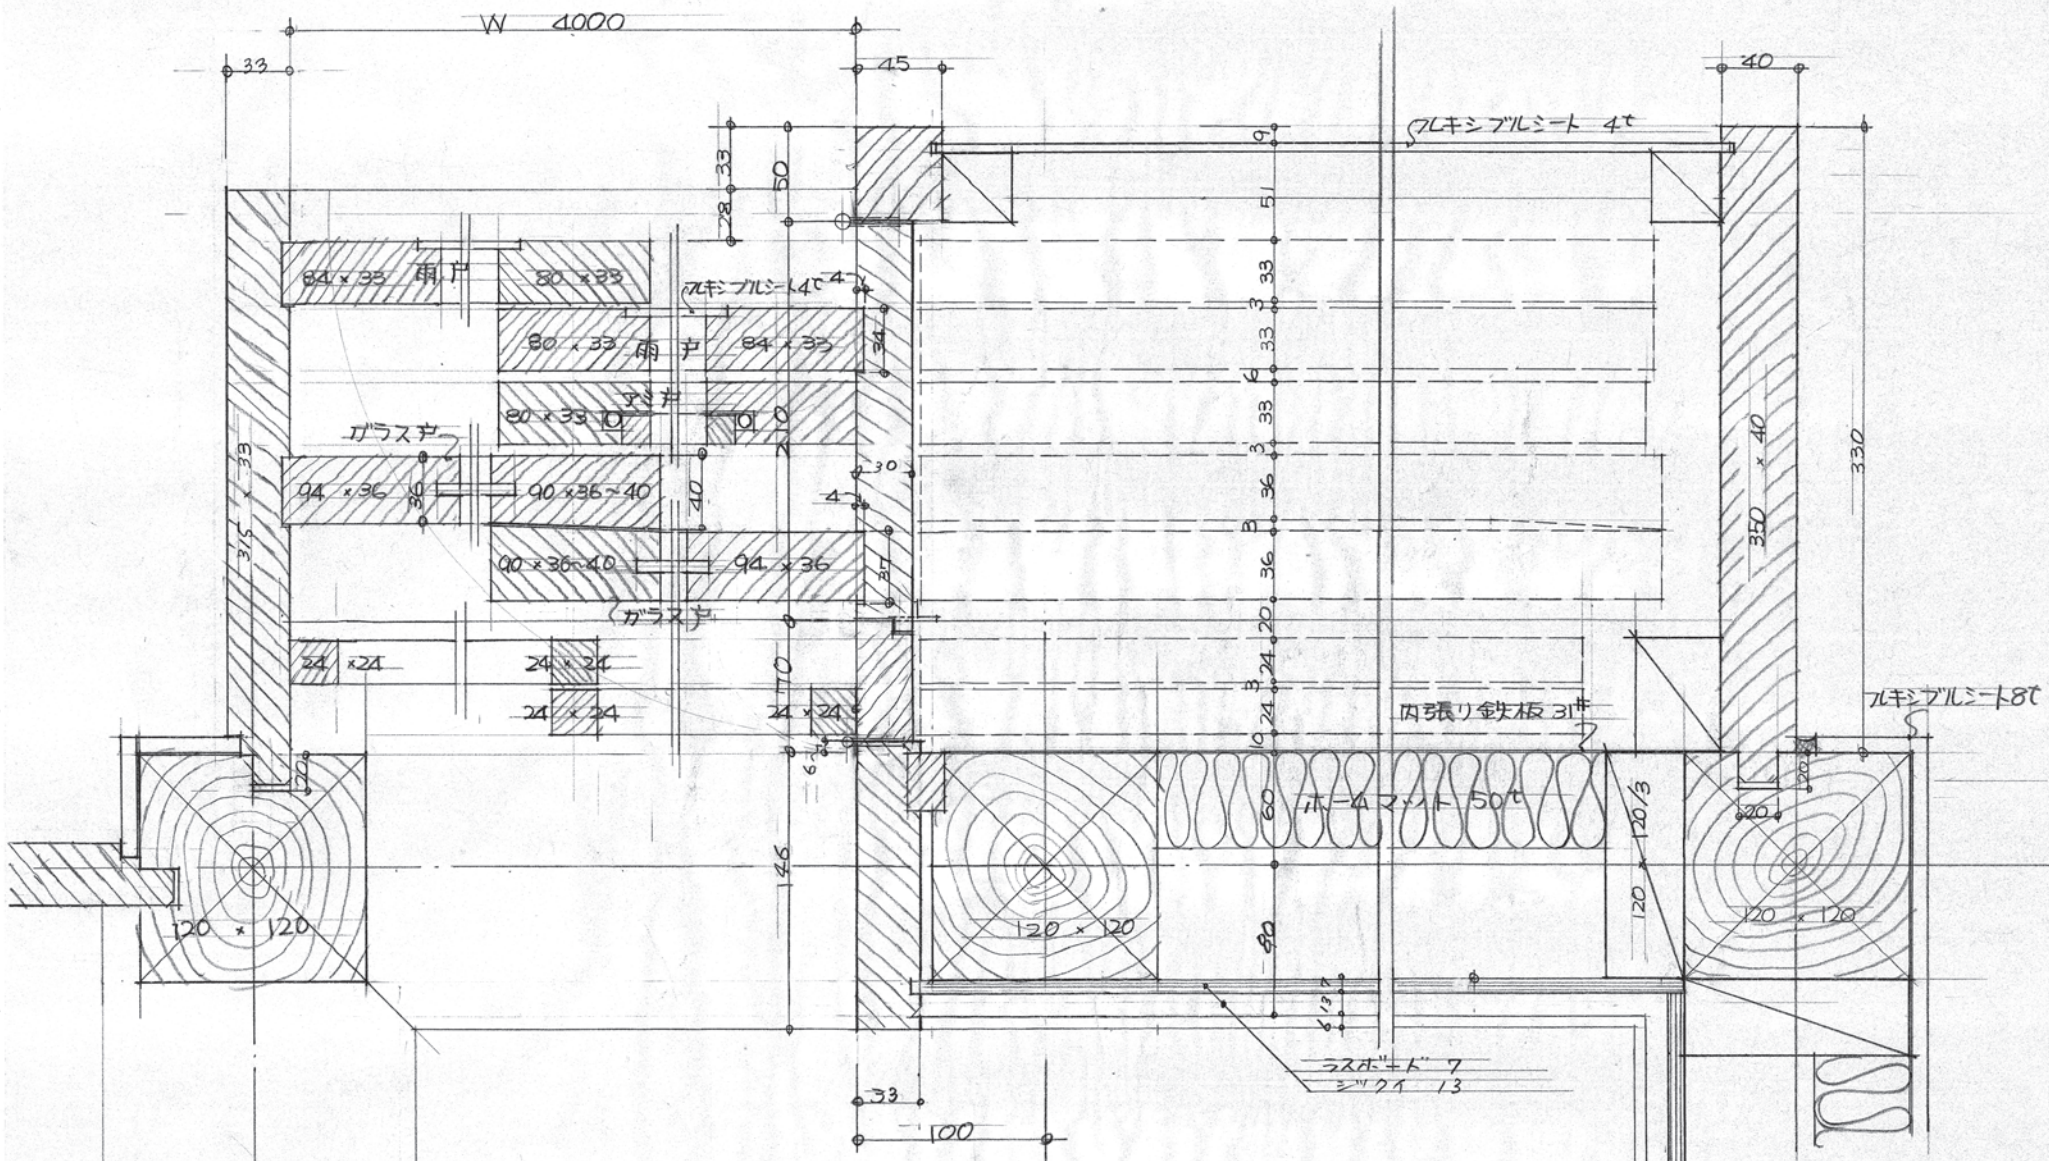


2階居間南面窓平面詳細 1/2

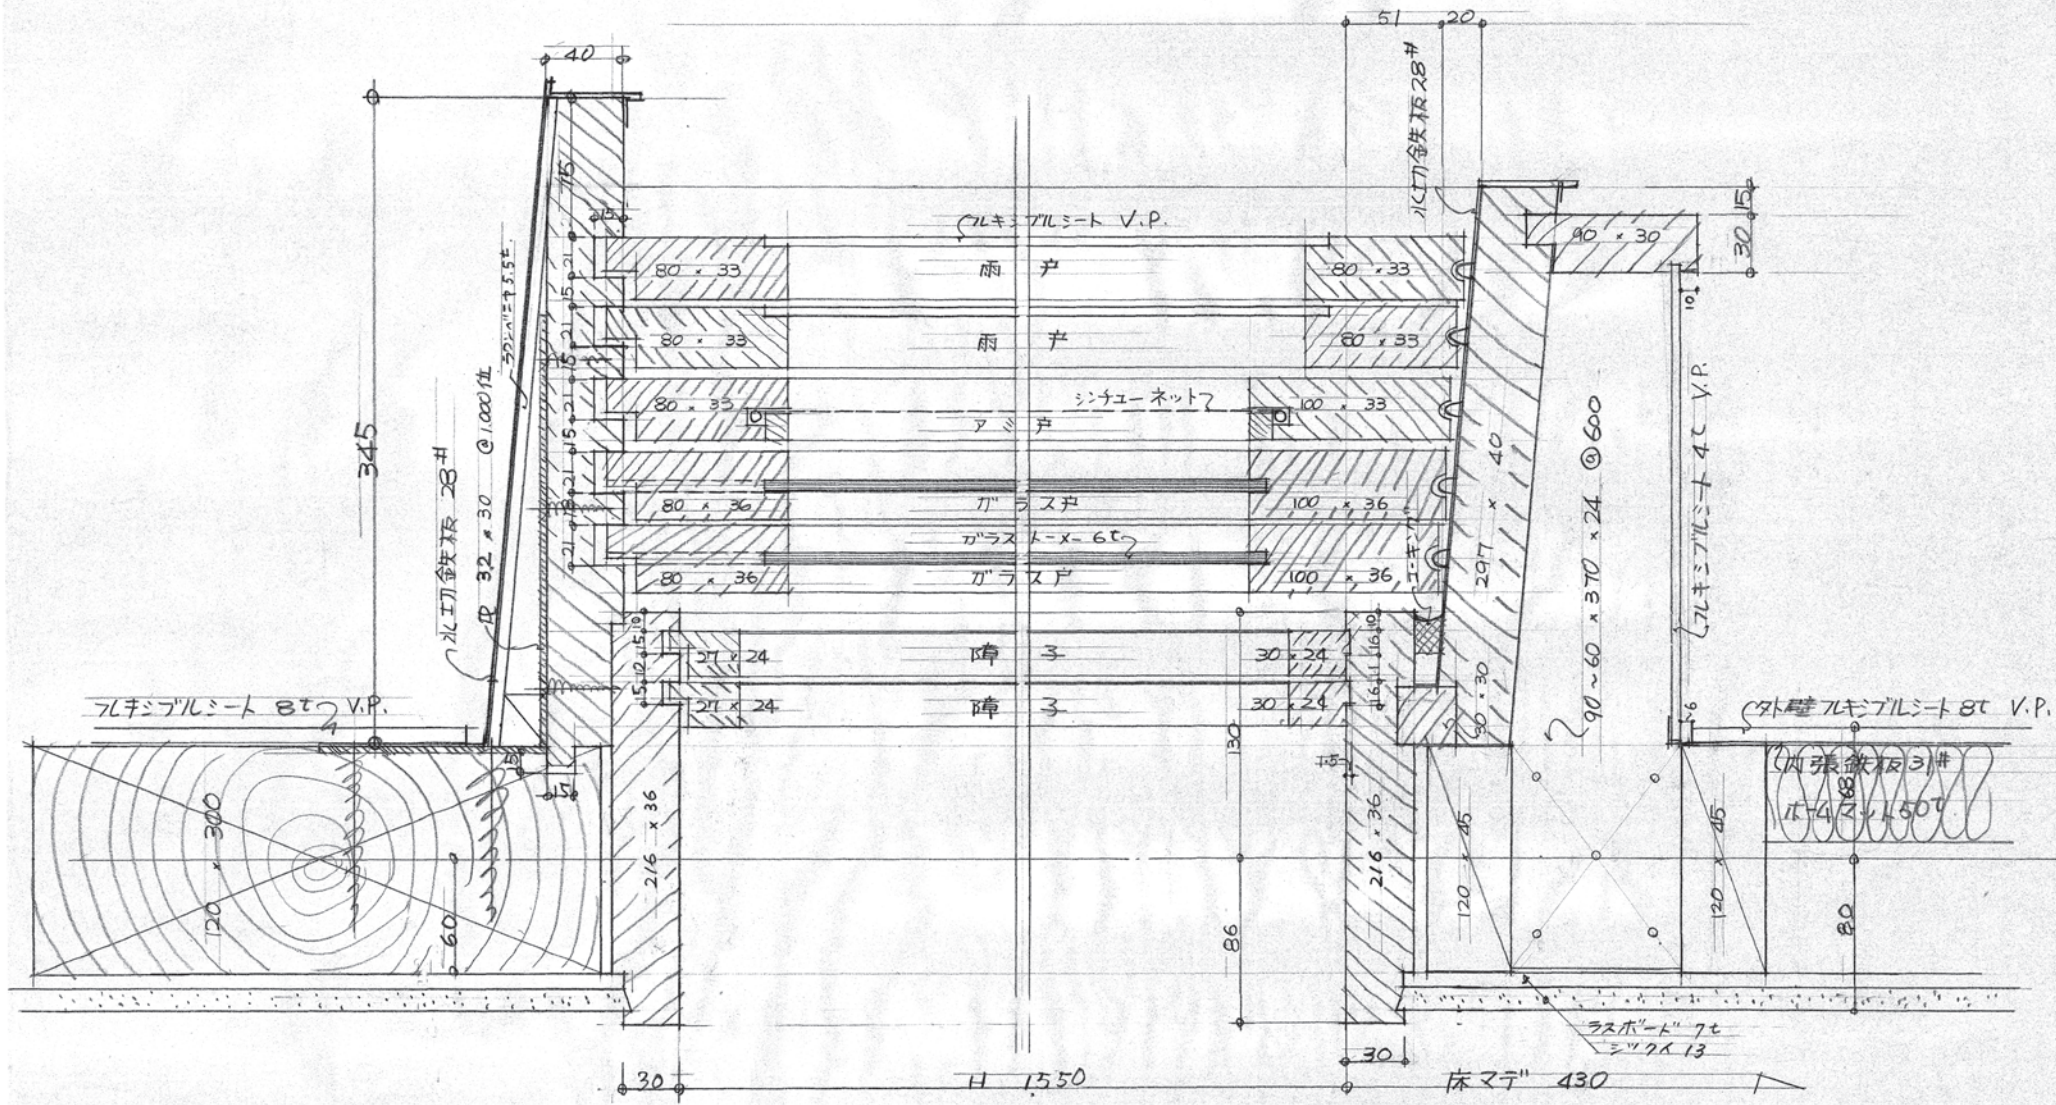


2階南向南面窓断面詳細 1/2

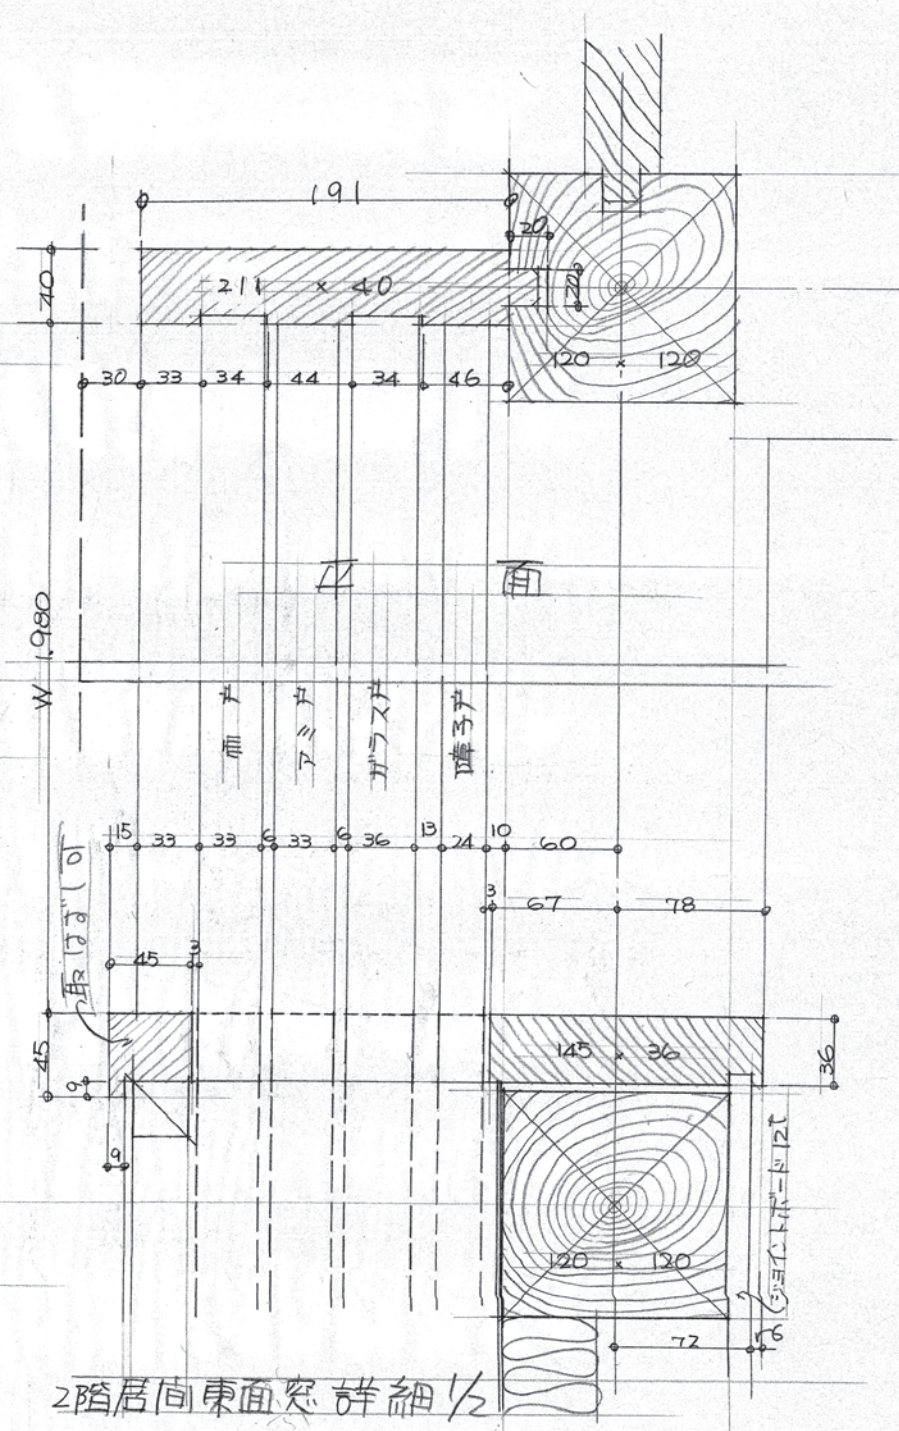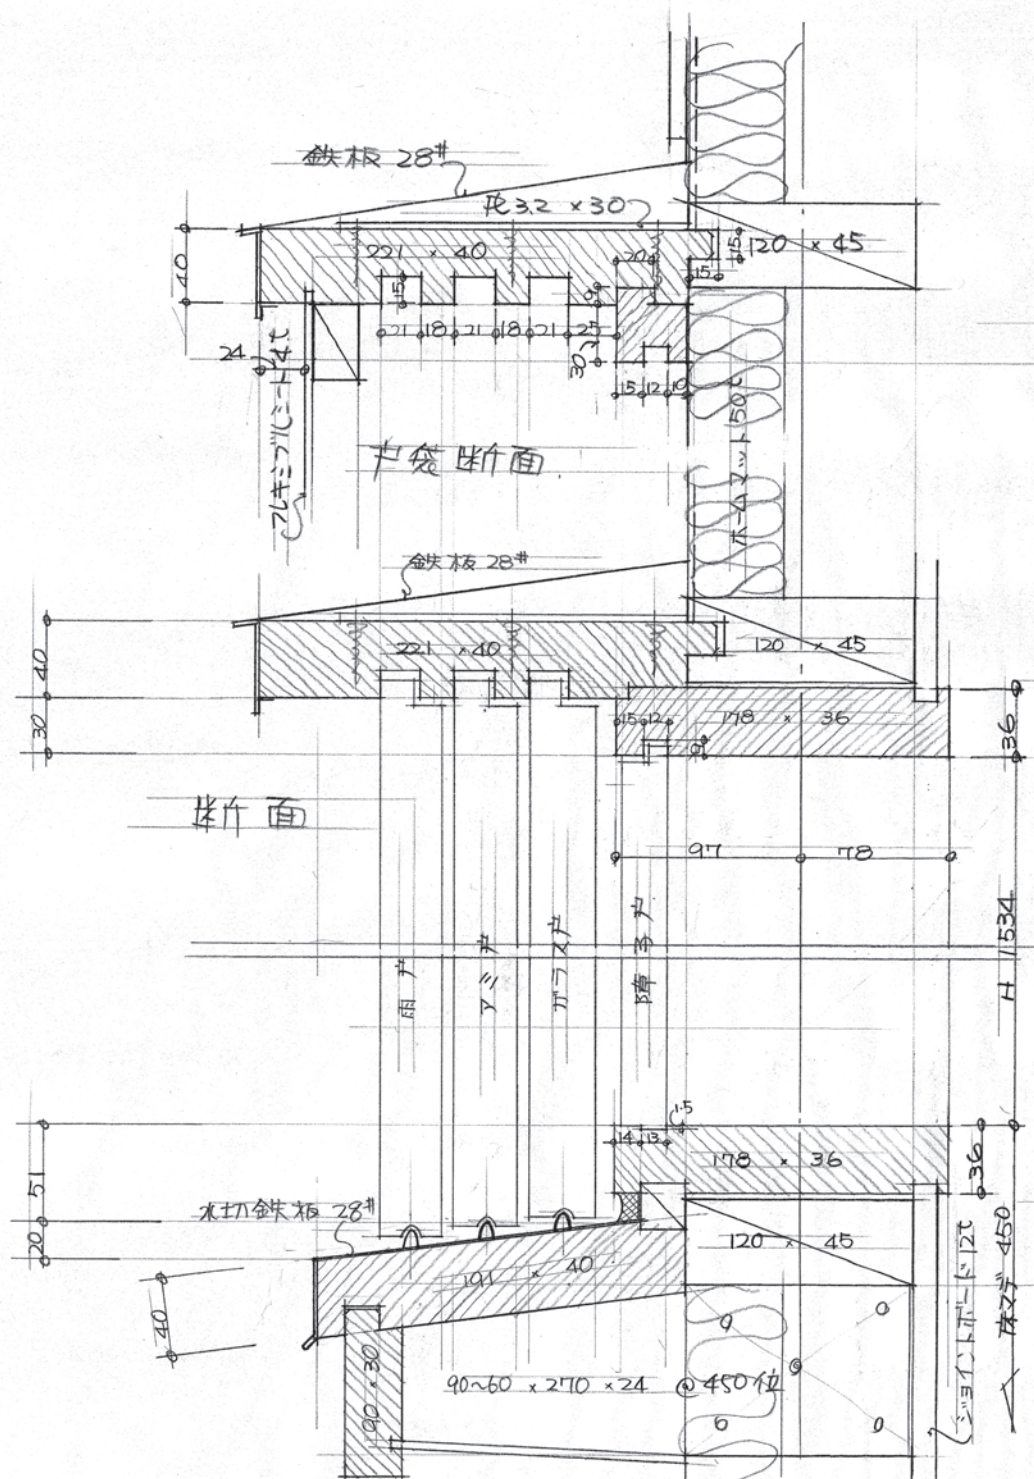

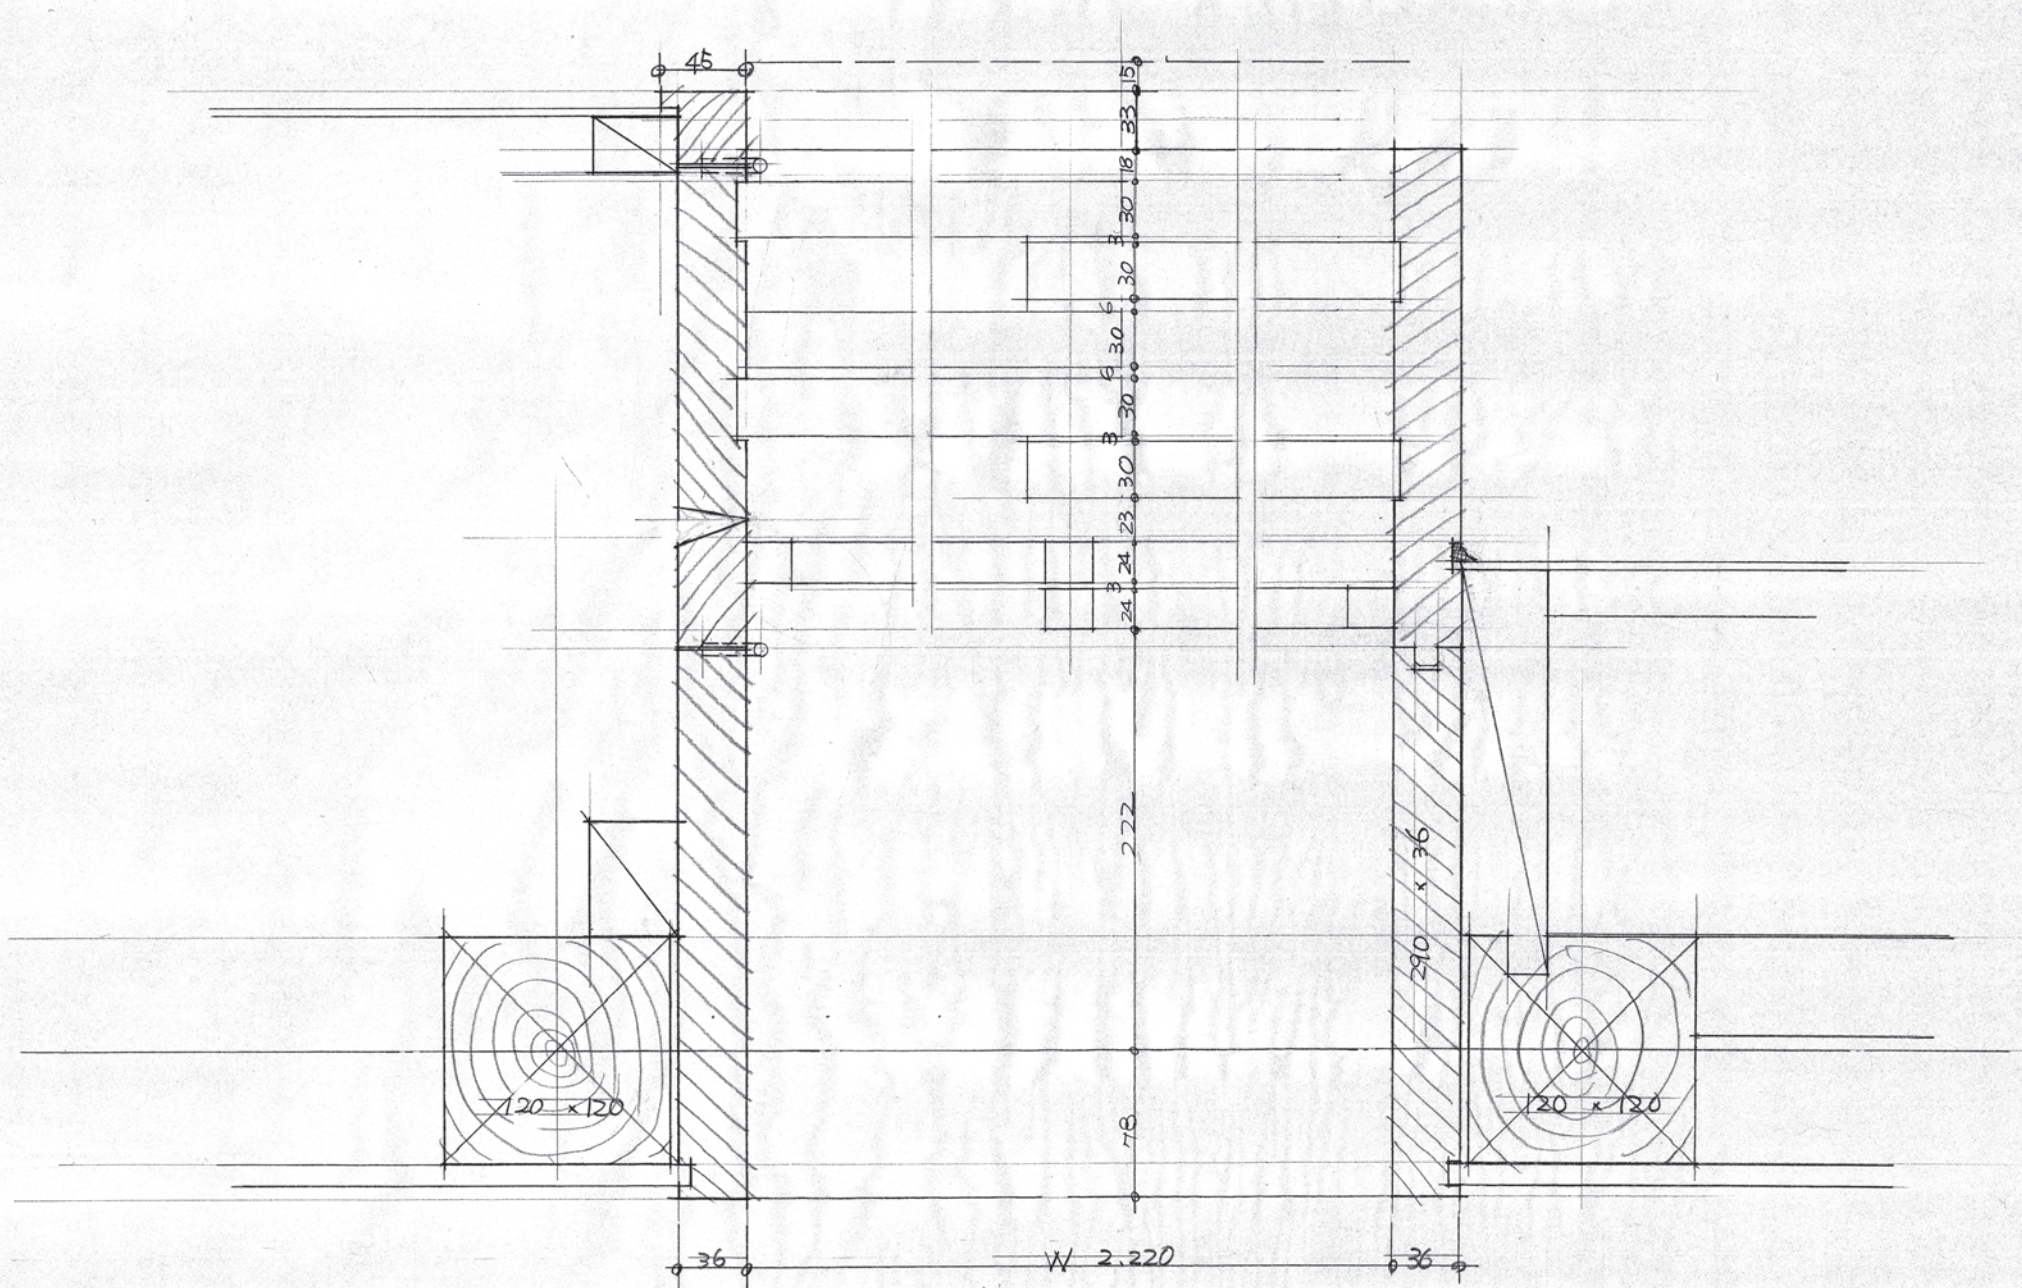


食堂東面窓平面詳細 1/2  
 (註 断面 H 1.250m)

16/W. 17/W. 断面

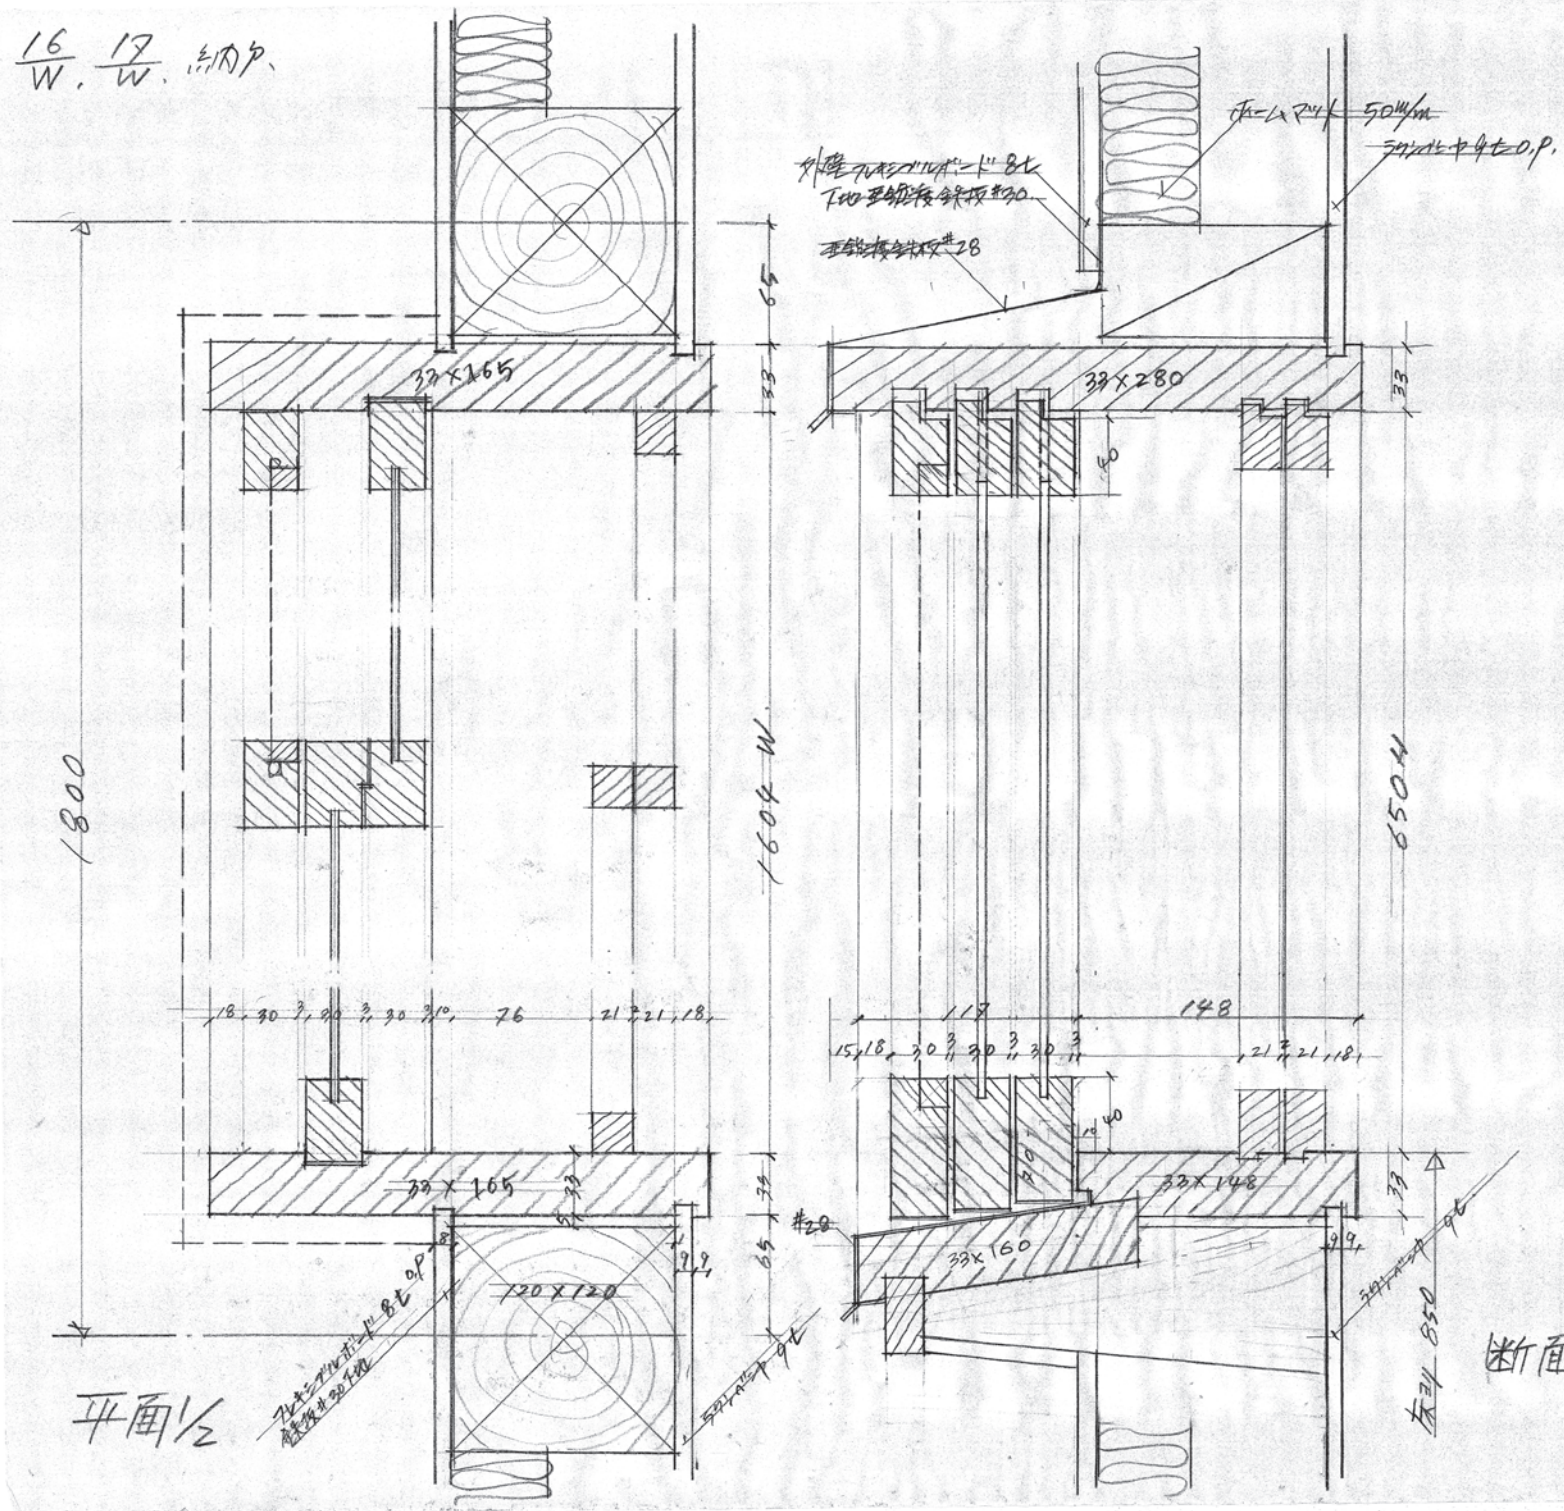


断面1/2

細印東. 18/W

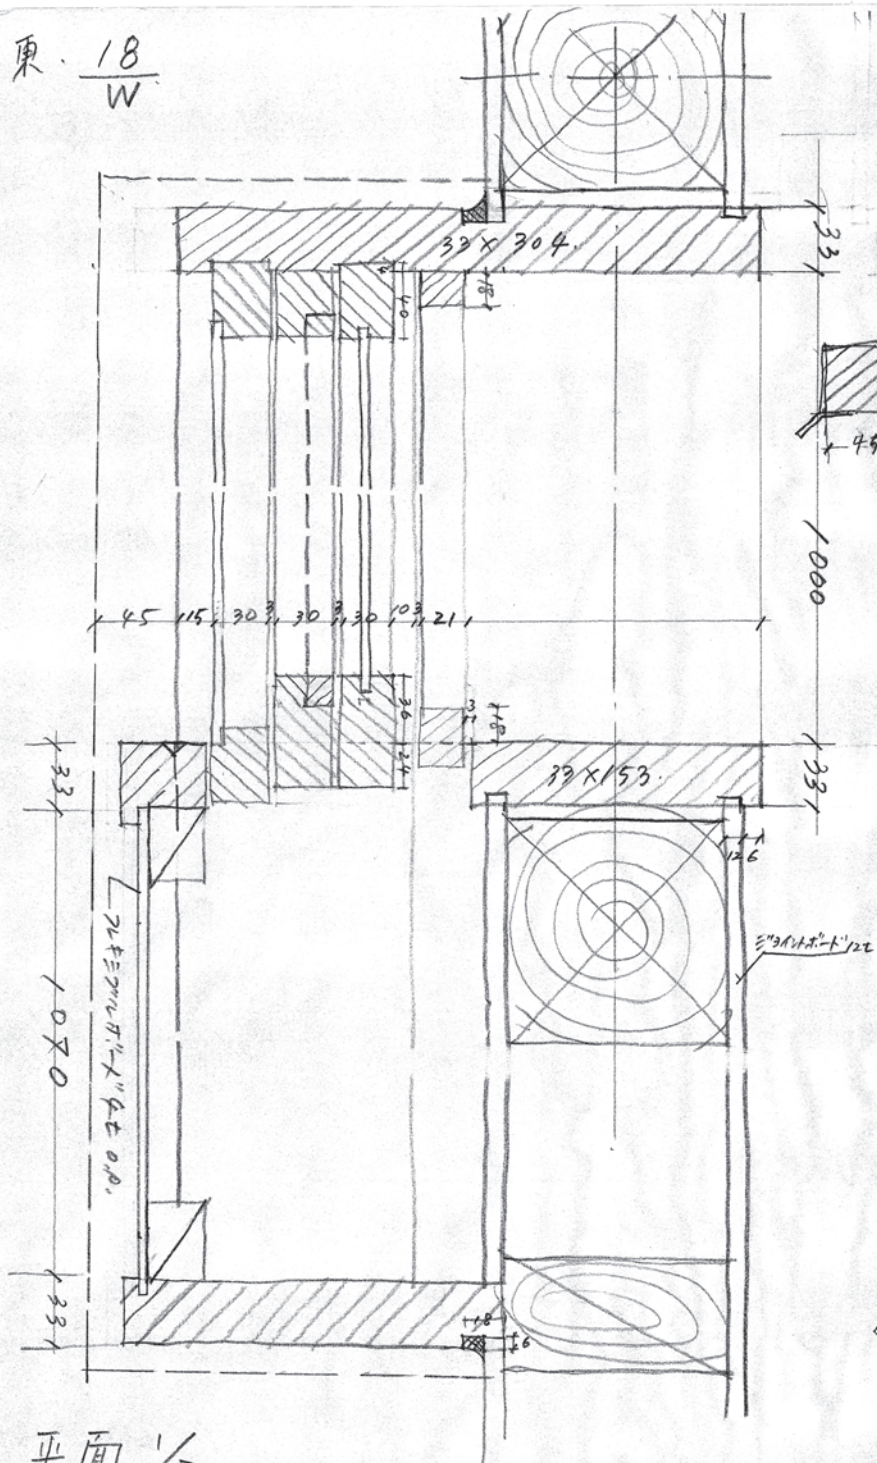


平面 1/2

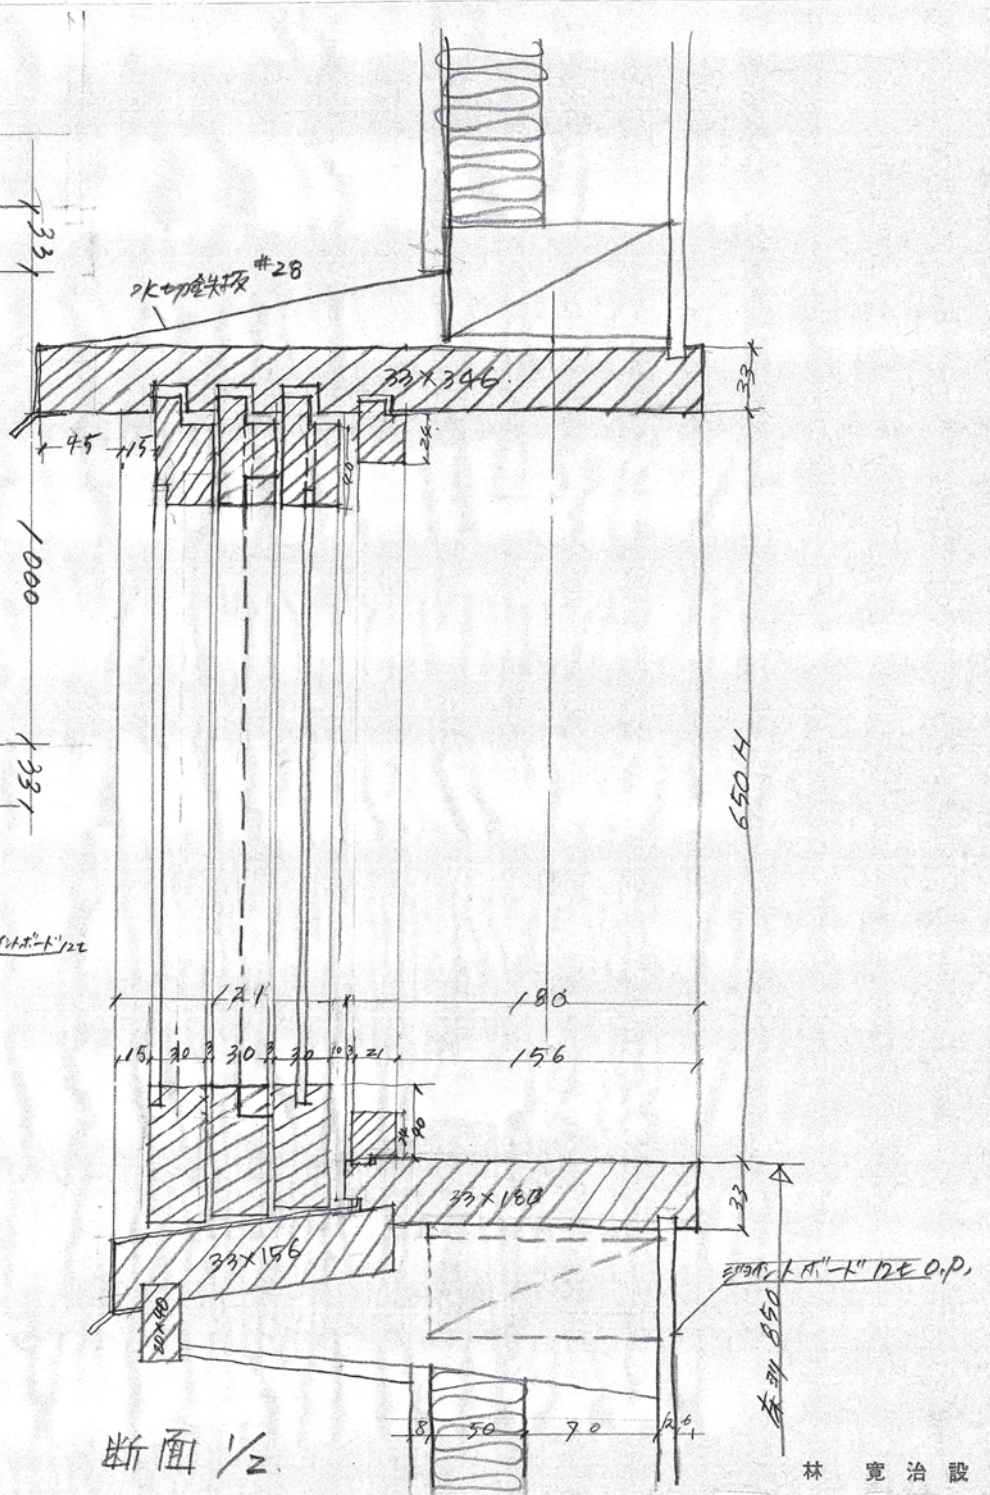


断面 1/2




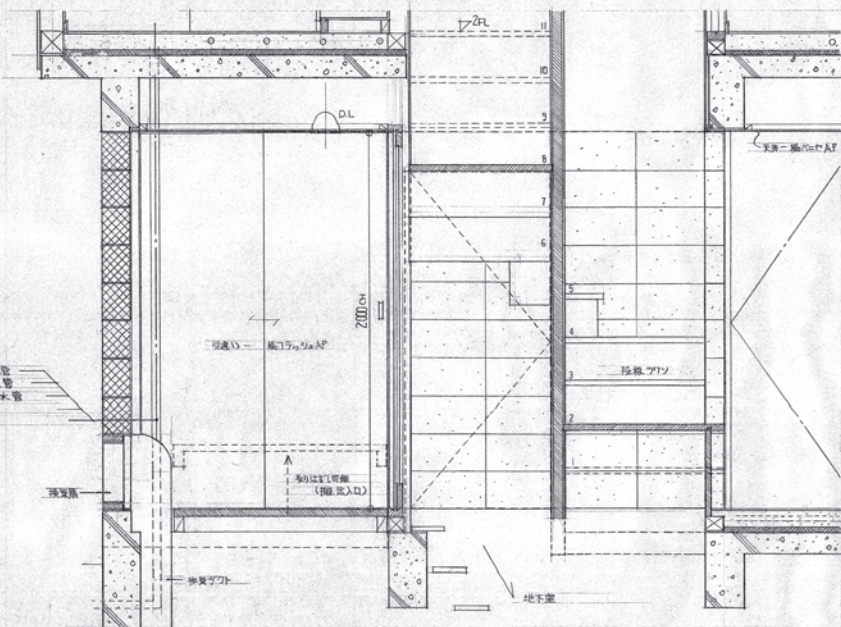

玄関シフト・階段廻り取り合い

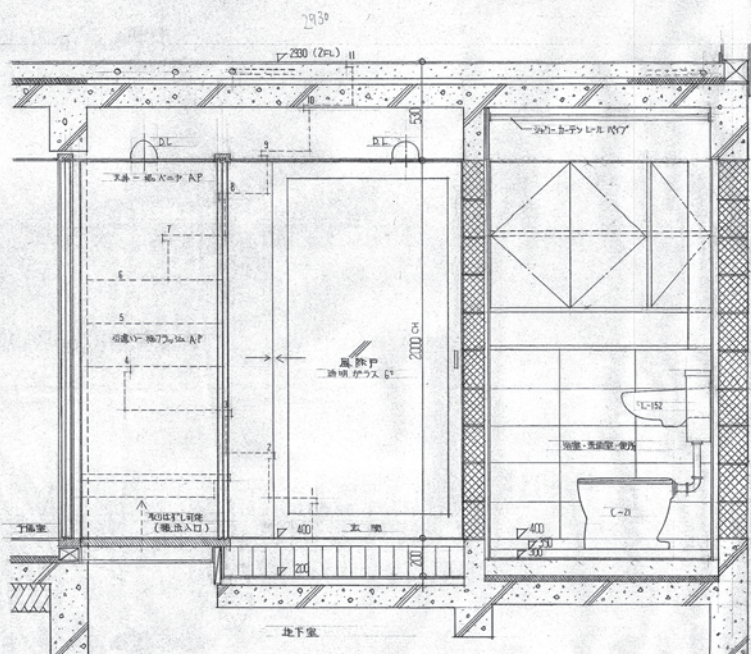

玄関・浴室断面

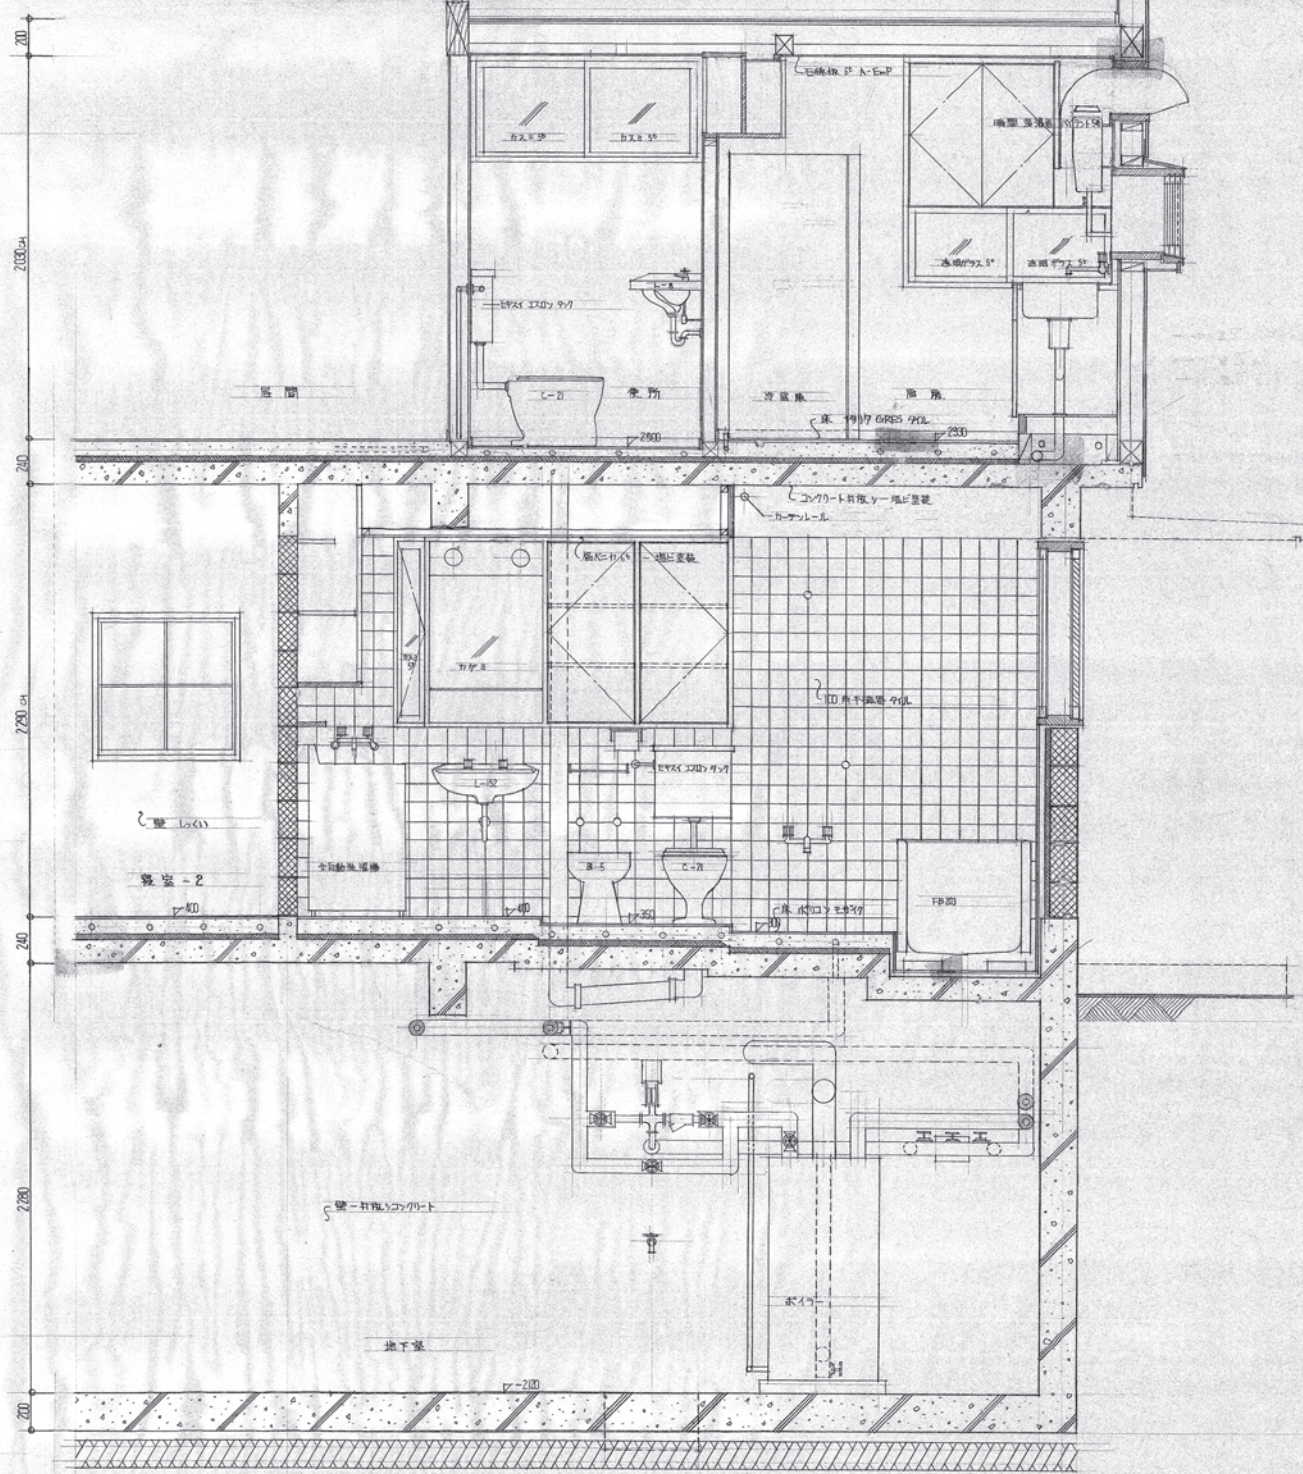

断面詳細図 玄関浴室廻り

